



CURVED BARREL VAULT (UTILIZING BENT GLASS)

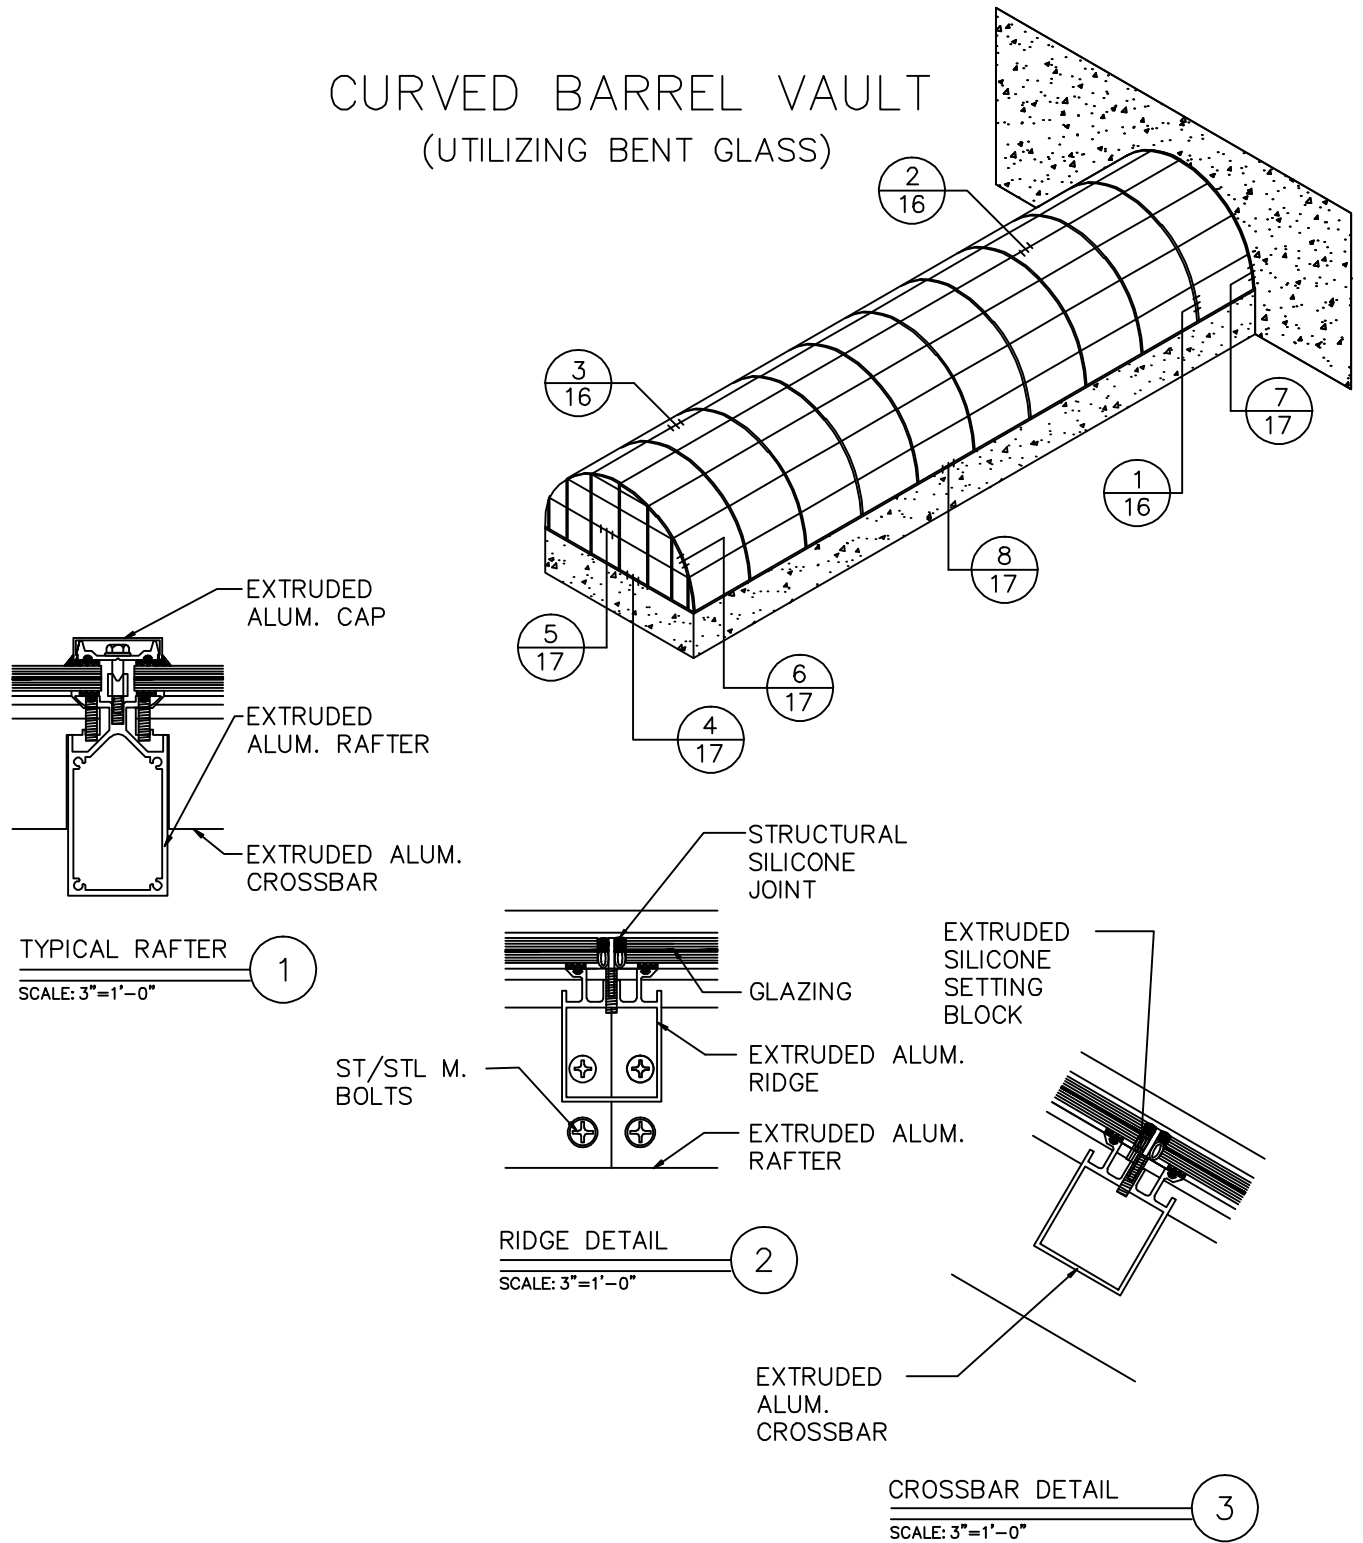


1715 W. 135th STREET
GARDENA, CA. 90249
PHONE: (310) 354-0030
FAX: (310) 523-5803

SKYLIGHT TYPE:
CURVED BARREL VAULT


SHEET NO:
16
DATE:
JUN 2004

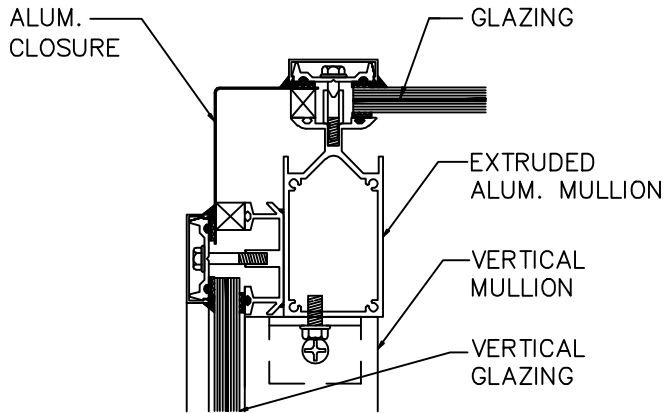


END RAFTER (6)
SCALE: 3"=1'-0"

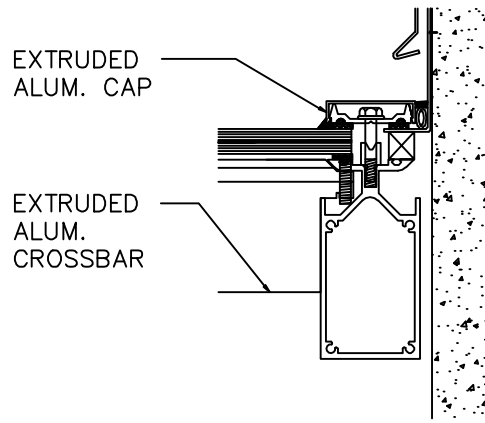


END RAFTER (7)
SCALE: 3"=1'-0"

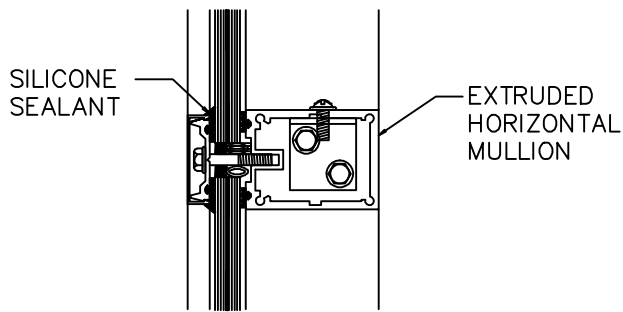

HORIZONTAL MULLION (5)
SCALE: 3"=1'-0"

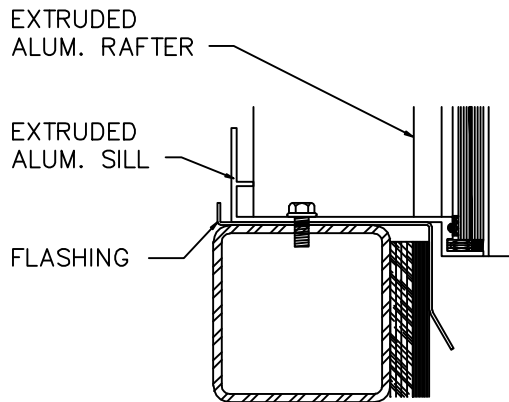

SILL DETAIL (8)
SCALE: 3"=1'-0"

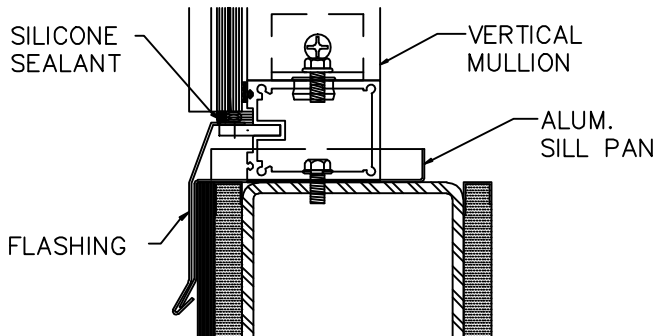

SILL DETAIL (4)
SCALE: 3"=1'-0"



1715 W. 135th STREET
GARDENA, CA. 90249
PHONE: (310) 354-0030
FAX: (310) 523-5803

SKYLIGHT TYPE:
CURVED BARREL VAULT

SHEET NO:
17
DATE:
JUN 2004